


**GRANADA 12x8 m**

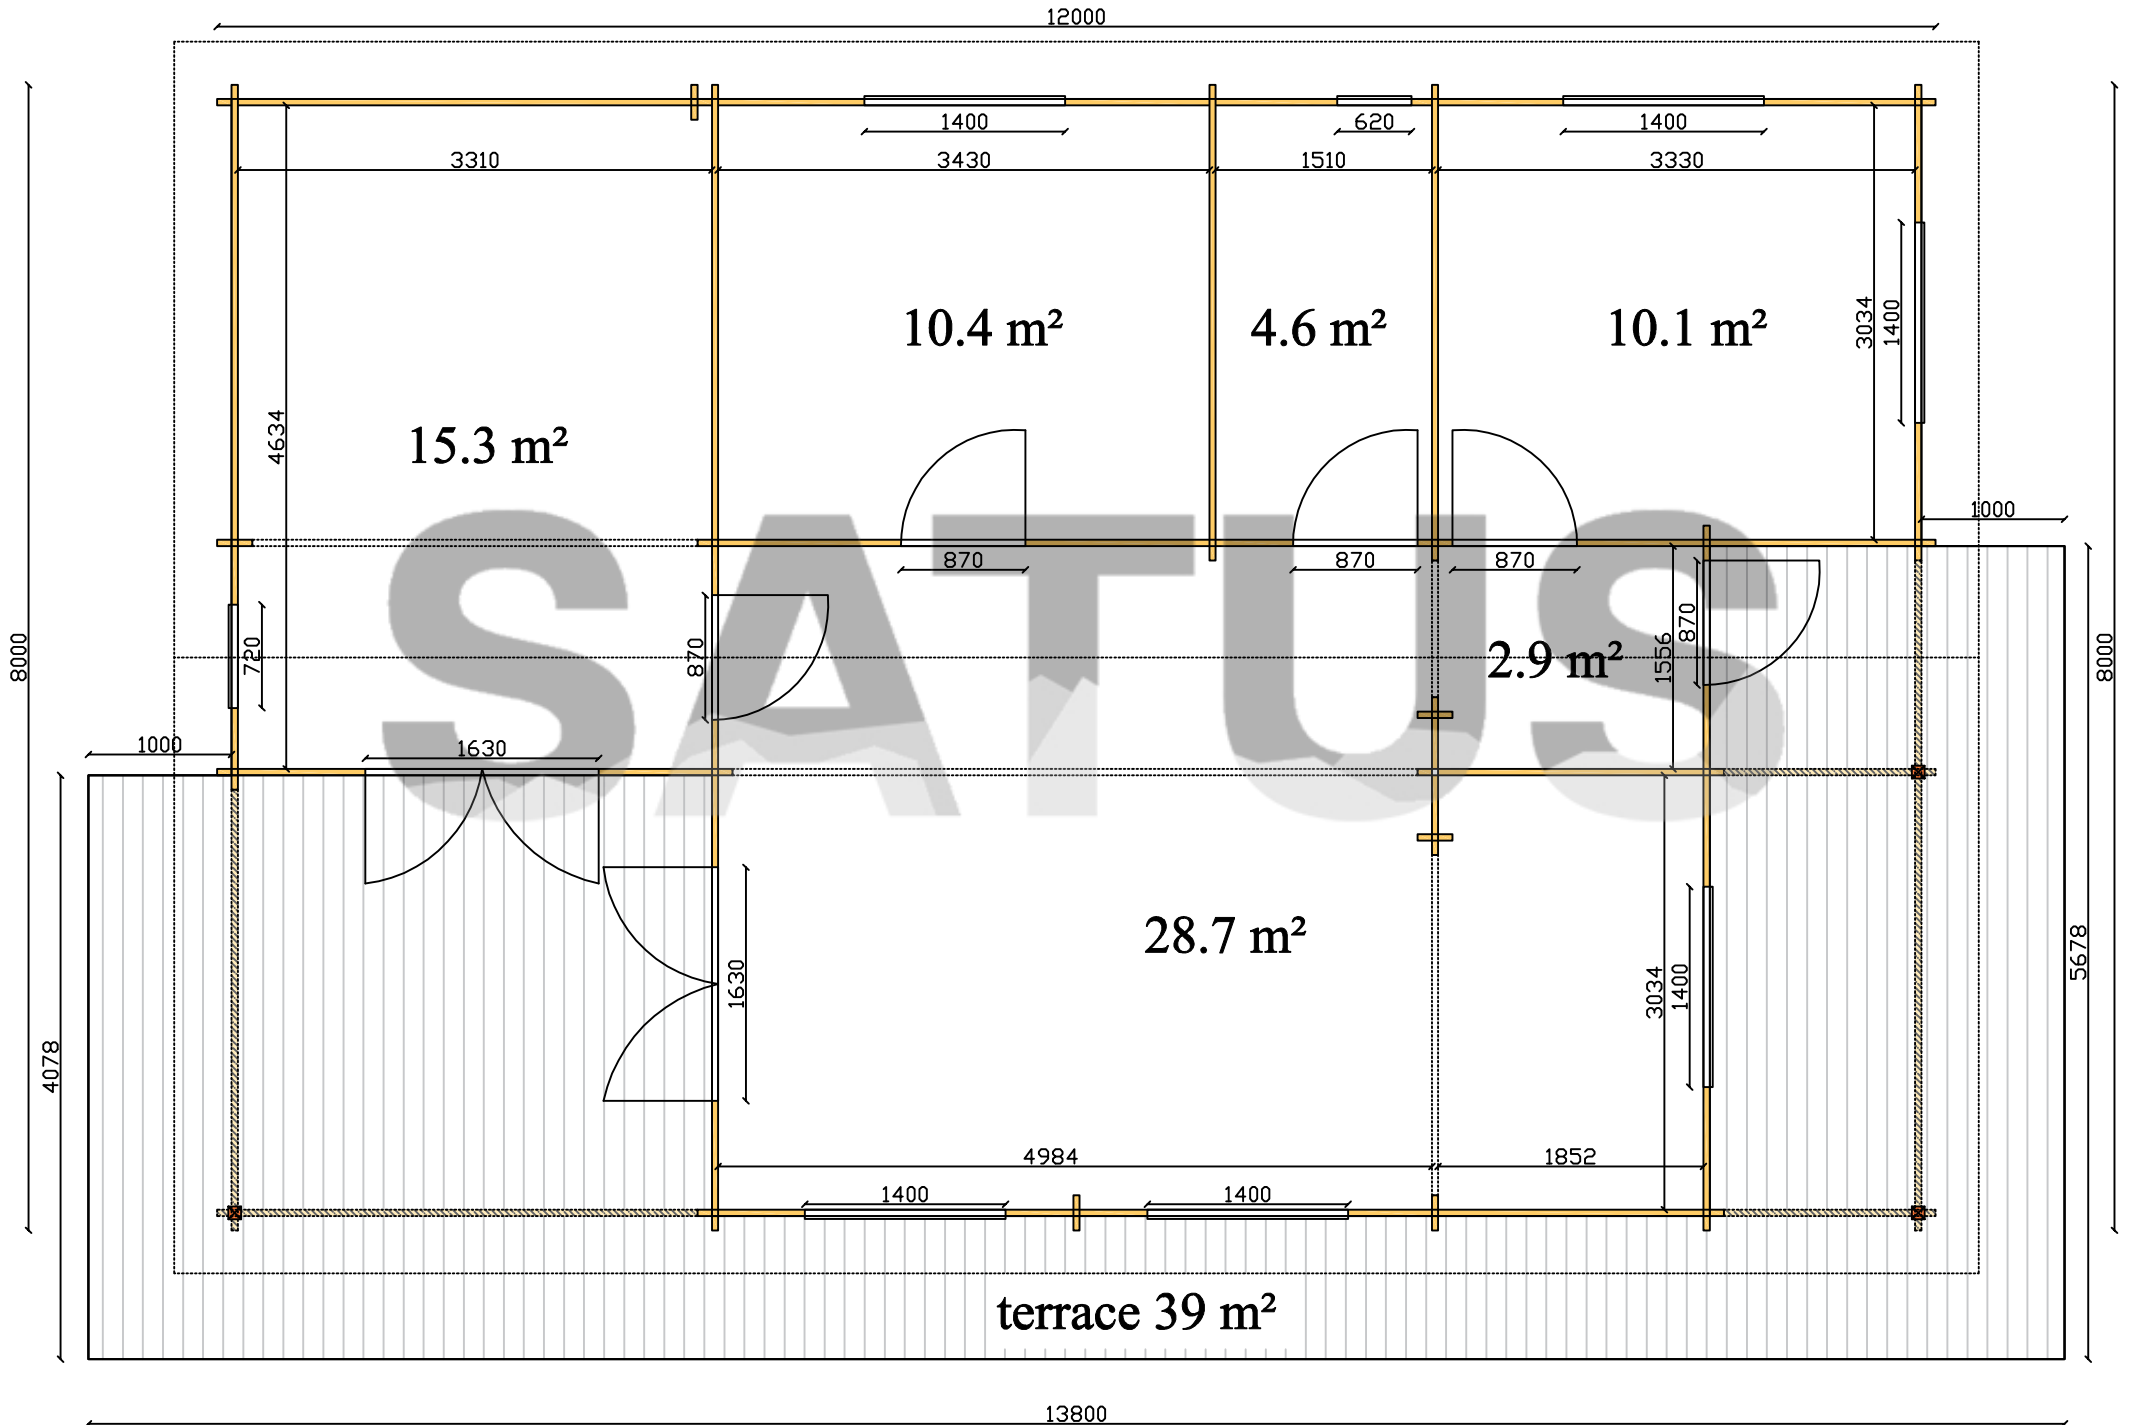

GRANADA 12x8 m

