


First floor

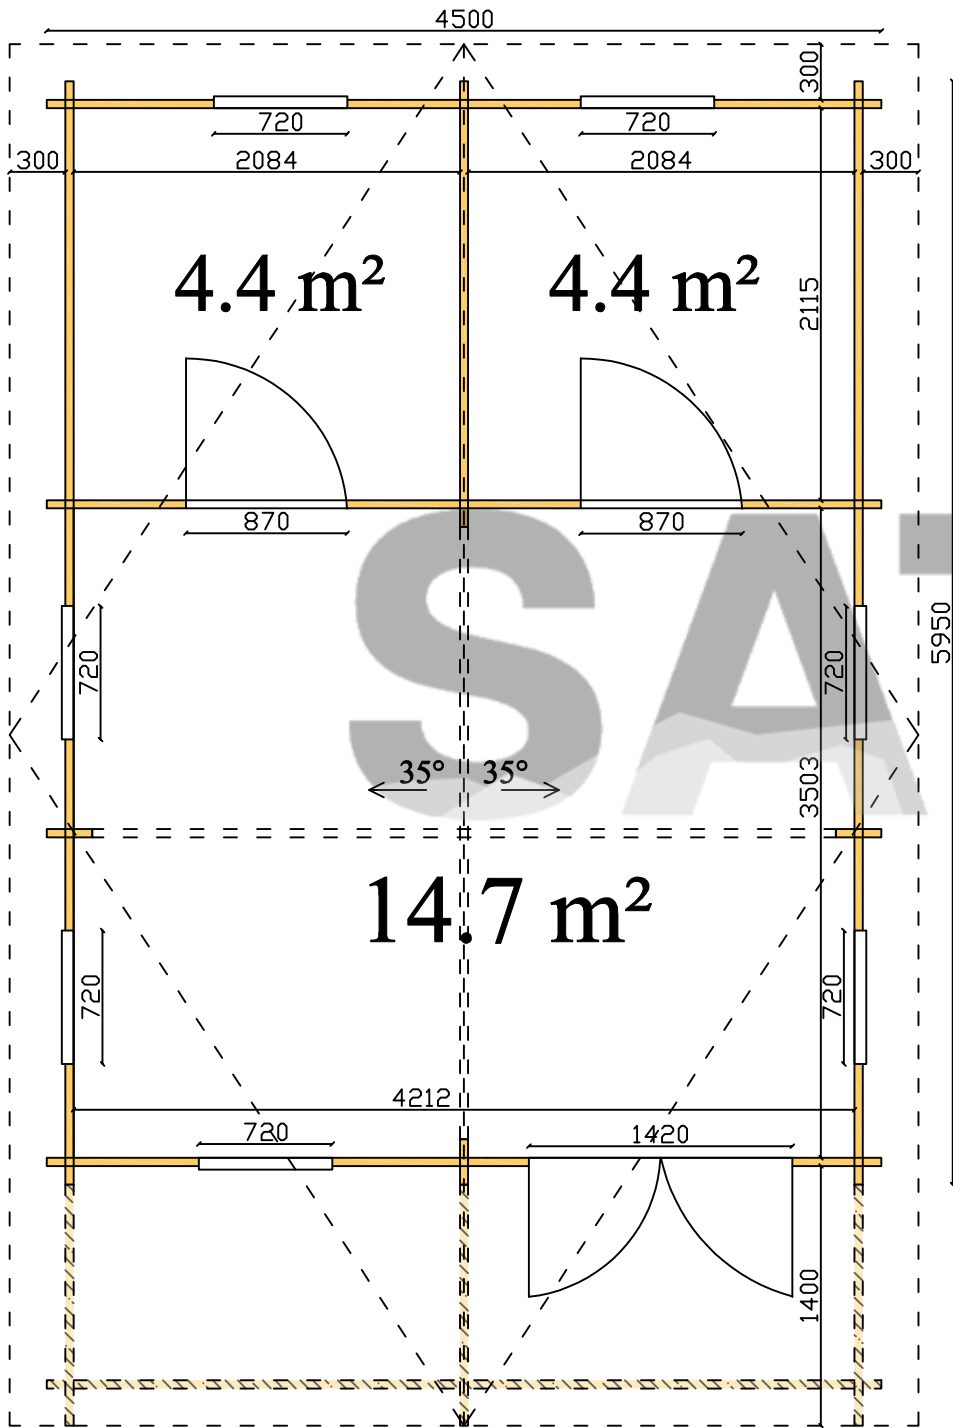

Second floor

